


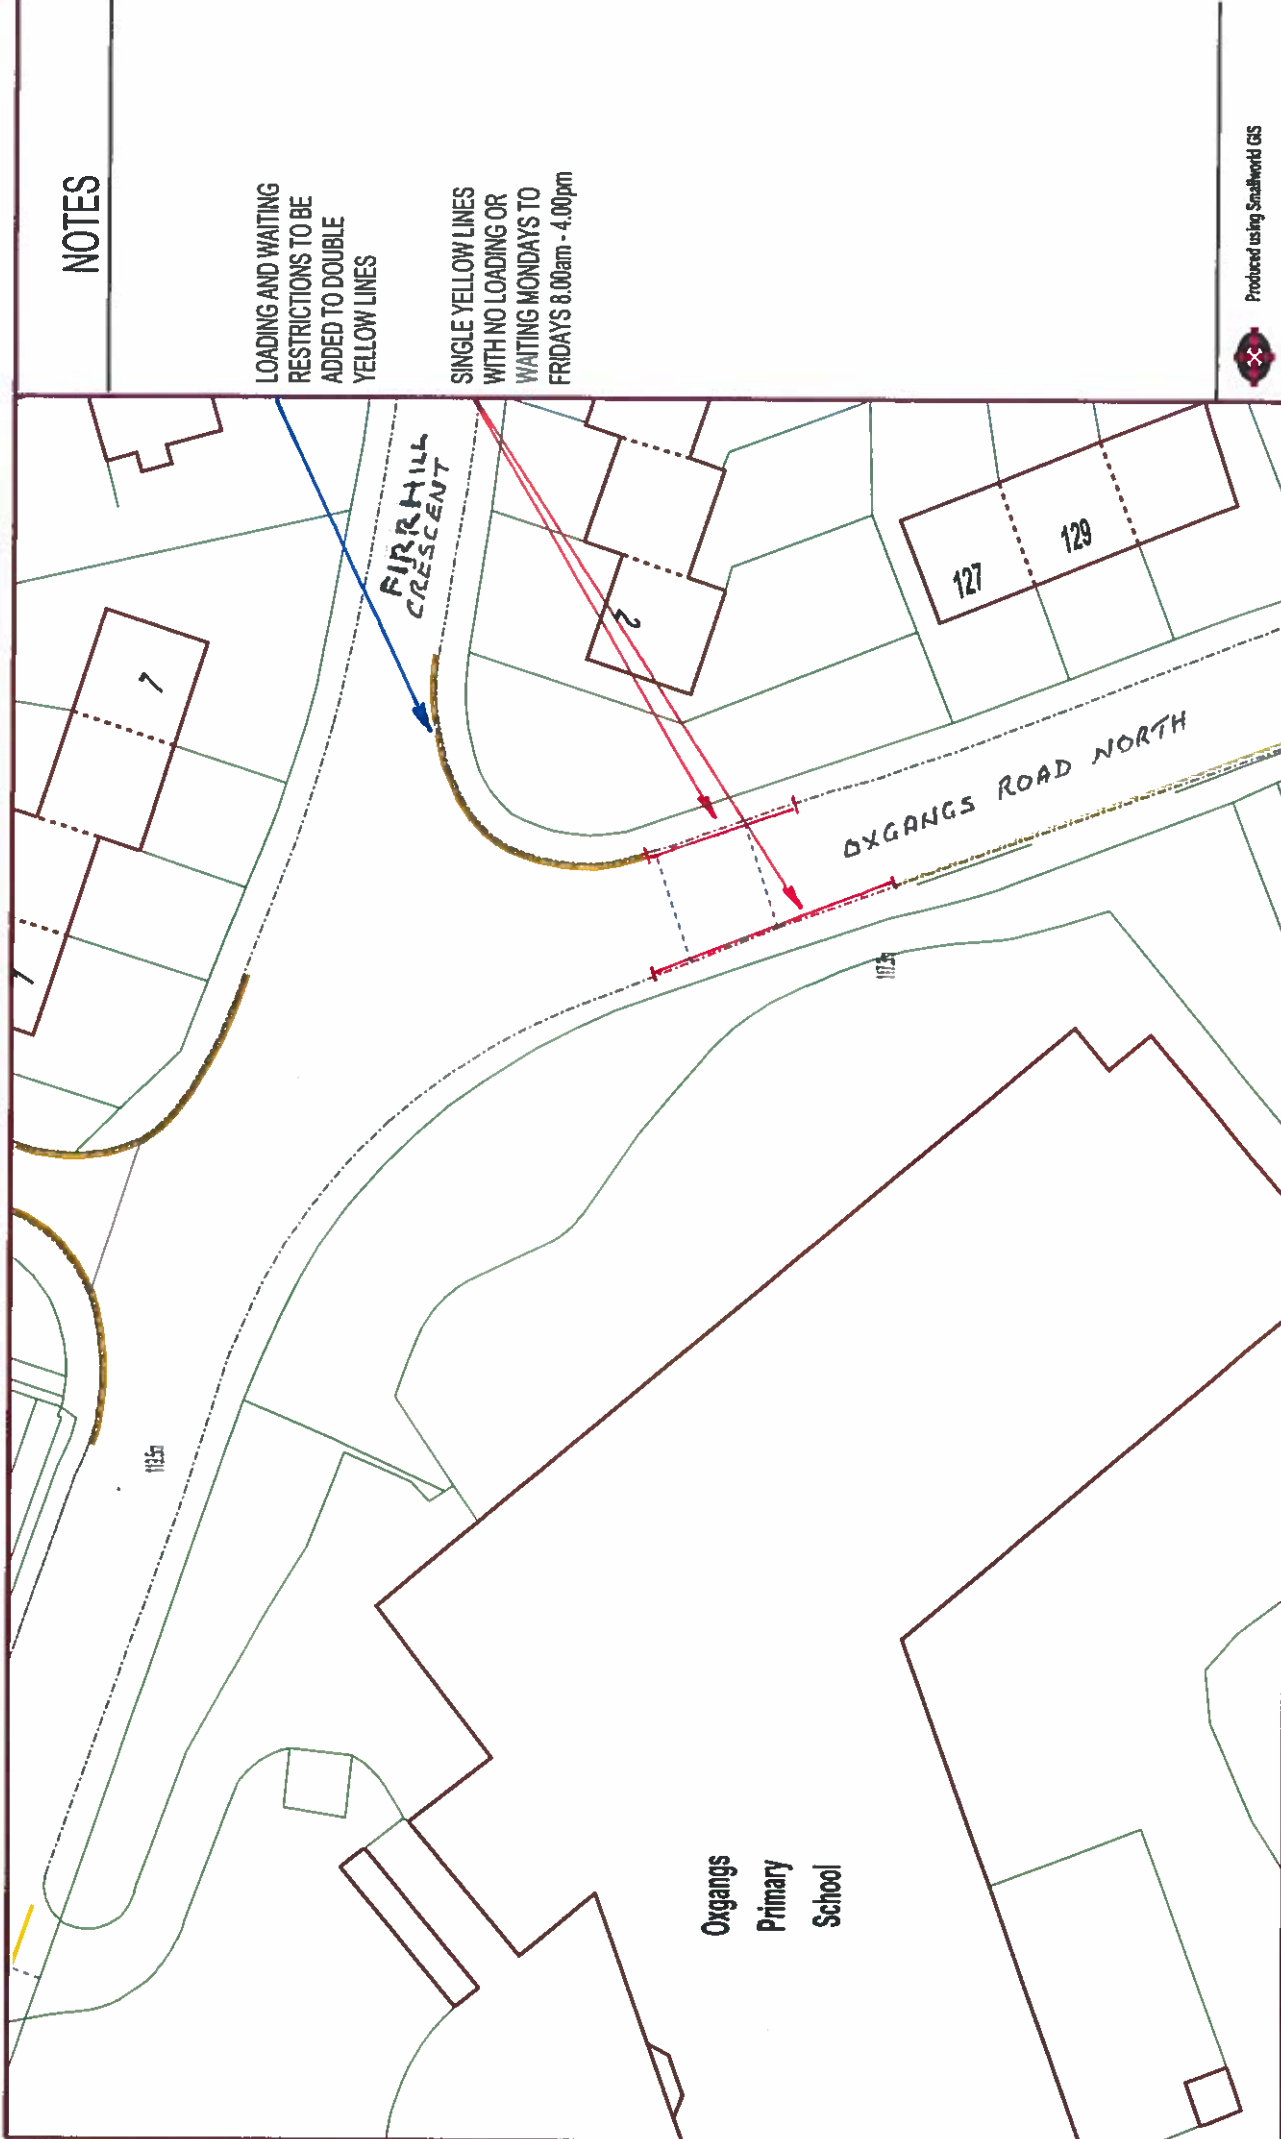

NOTES

LOADING AND WAITING
RESTRICTIONS TO BE
ADDED TO DOUBLE
YELLOW LINES

SINGLE YELLOW LINES
WITH NO LOADING OR
WAITING MONDAYS TO
FRIDAYS 8.00am - 4.00pm

Produced using Smallworld GIS

Date: 16/11/2015

Drawn By:

Dwg No:

1:500

N

The material contained in this plan has been
produced from the Ordnance Survey map
with the permission of the Controller of H.M.S.O.
© Crown Copyright

OXGANGS ROAD NORTH WAITING AND LOADING PROHIBITIONS

• **EDINBURGH** •
THE CITY OF EDINBURGH COUNCIL
Services for Communities,
4 East Market Street, Edinburgh EH4 6DY
Tel: 0131 200 2000

OXgangs
Primary
School